


GENERAL NOTES

MATERIAL HANDLED
 MAXIMUM LUMP SIZE
 DENSITY
 CONDITION
 MAXIMUM FEED RATE 120 T.P.H.
 POWER SUPPLY 380 VOLT 3 PHASE 50 HERTZ
 GUARDS TO BS 2880 REQD/NOT REQD

1	2	3
1	1	1
1	1	1

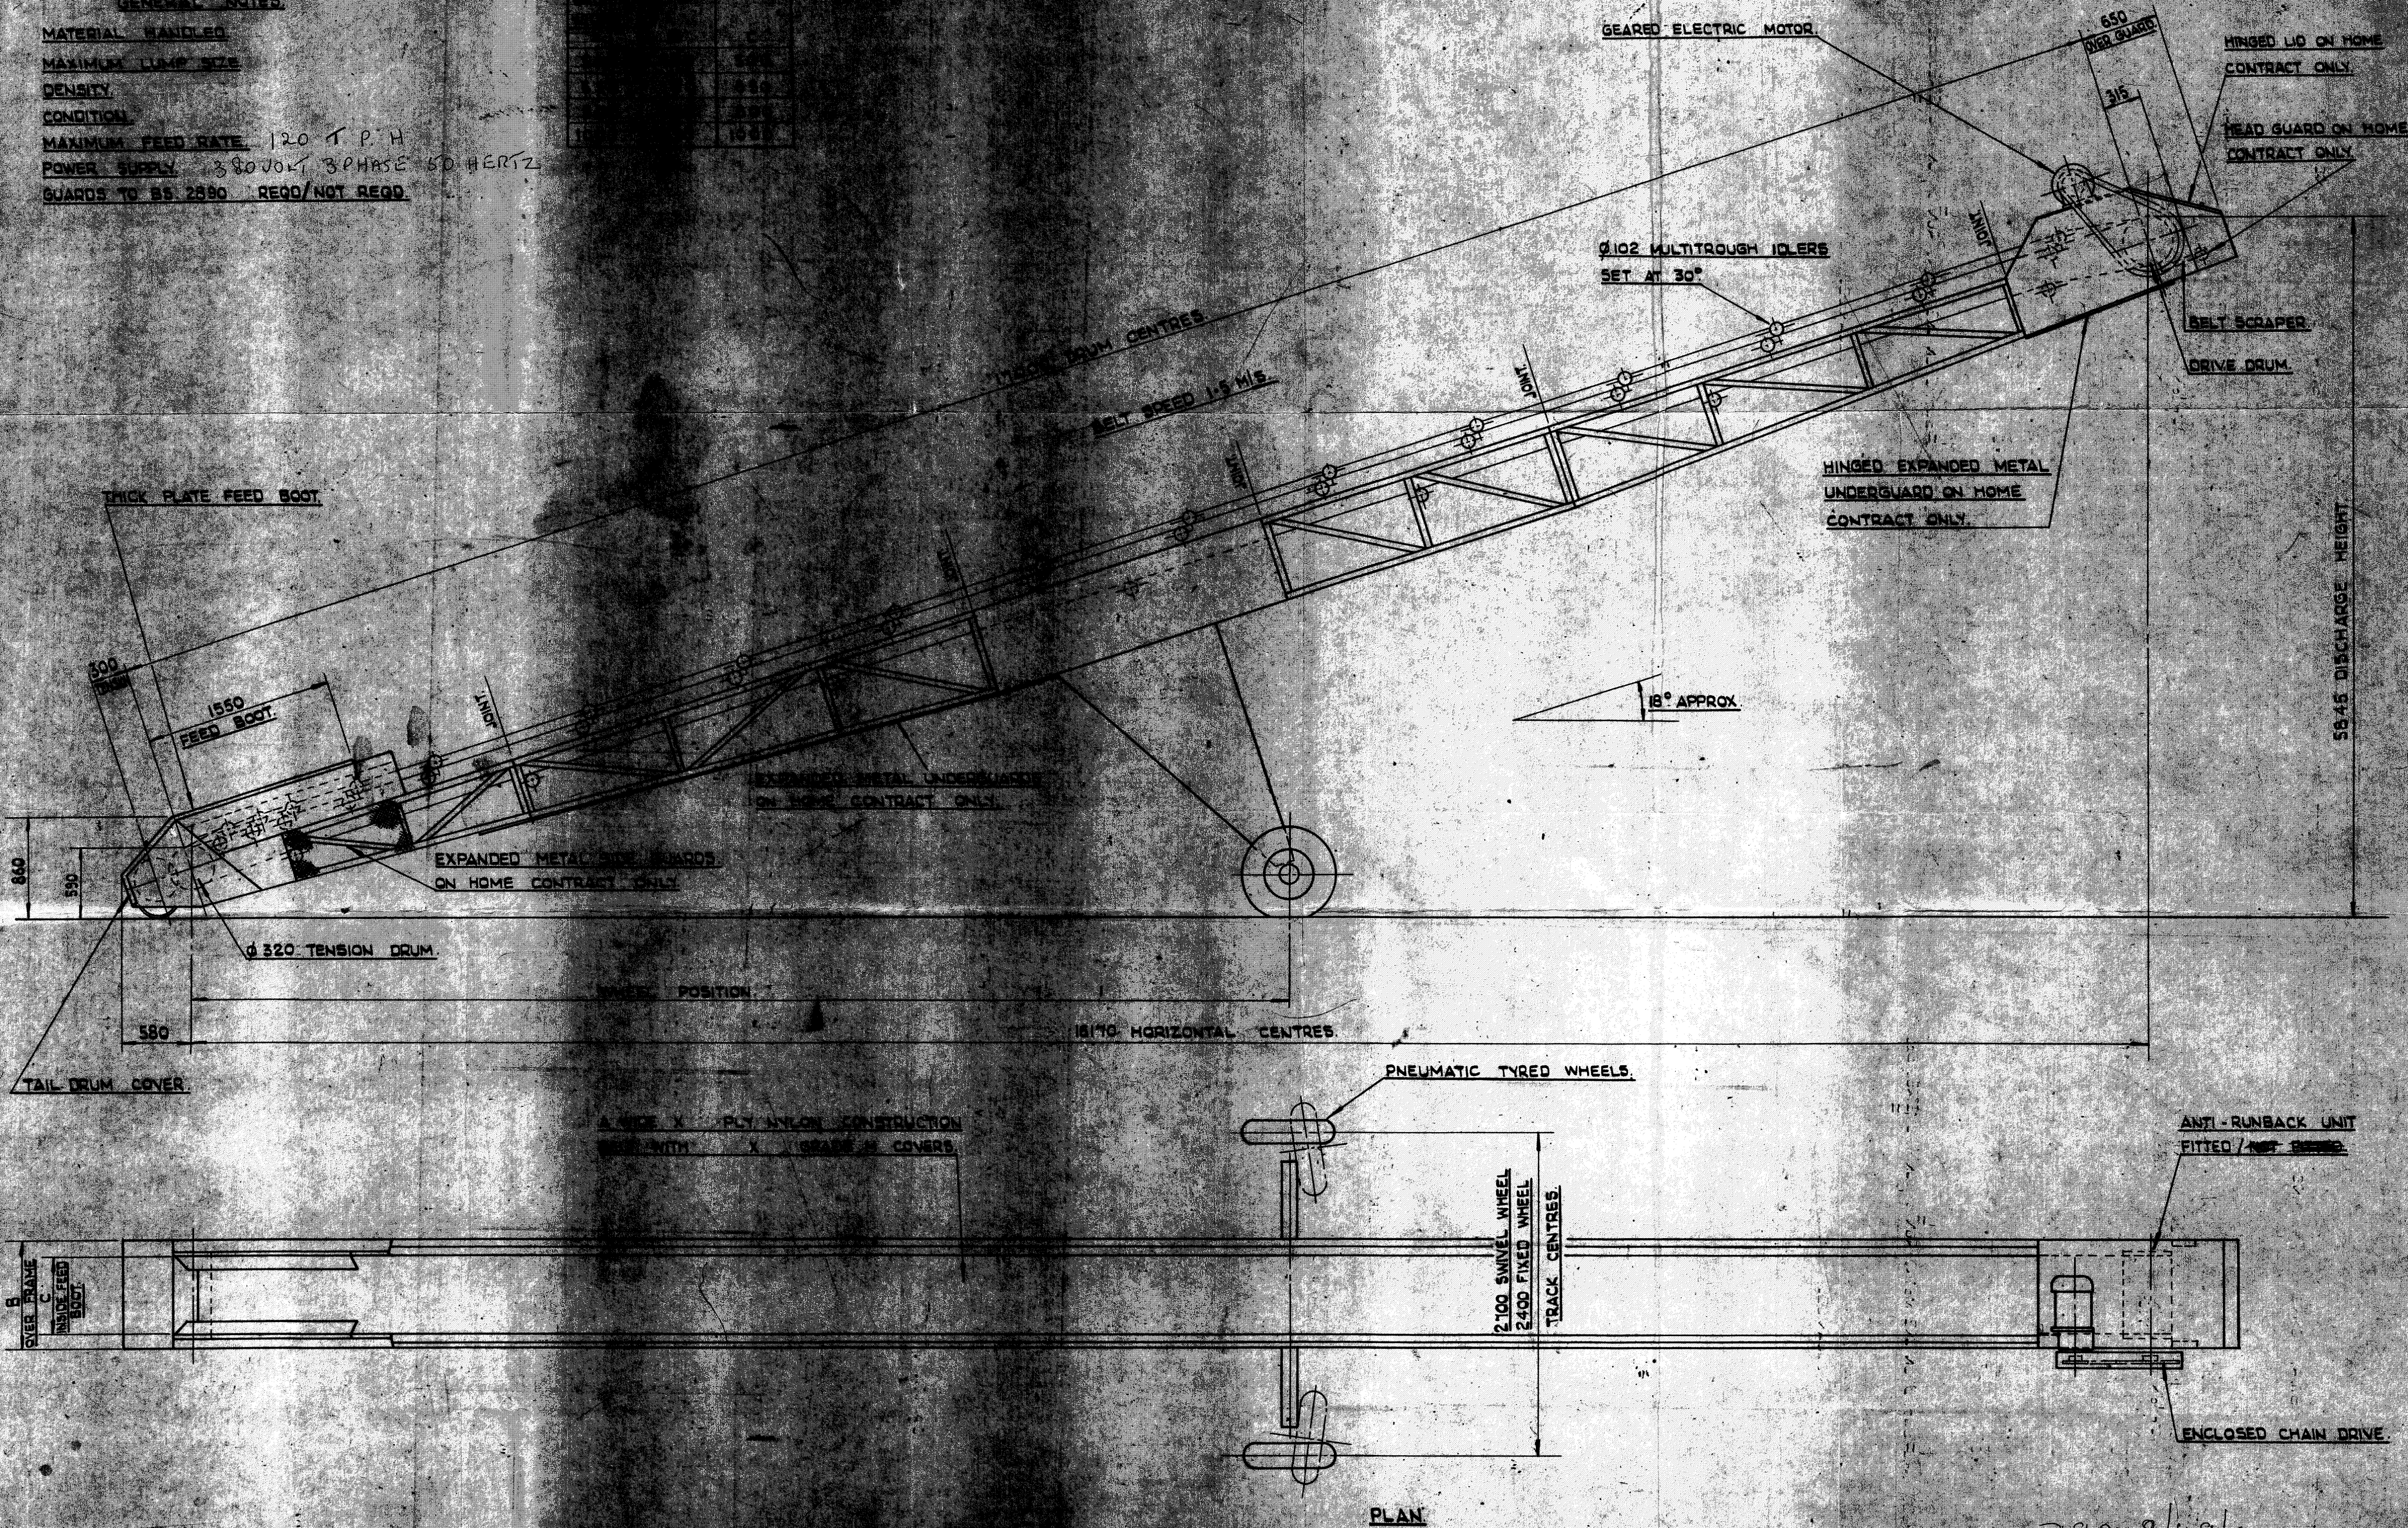

PLAN

79048/49/50

GENERAL
 TRES-X 550 MM WIDE MOBILE T.B.C.
 N.F.M.

SCALE	1:25	DRAWING No.	P1000
DATE	2-5-74	DRAWN BY	D.M. WEST
CHECKED BY			
REVISION			