


GENERAL NOTES

MATERIAL HANDLED STONE
 MAXIMUM LUMP SIZE 100 mm
 DENSITY 1600 kg/m³
 CONDITION _____
 MAXIMUM FEED RATE 120 TPH
 POWER SUPPLY 380 VOLTS, 3 PHASE, 50 HZ
 WIRING OF CONVEYOR TO BE ARRANGED BY
REGSON LTD

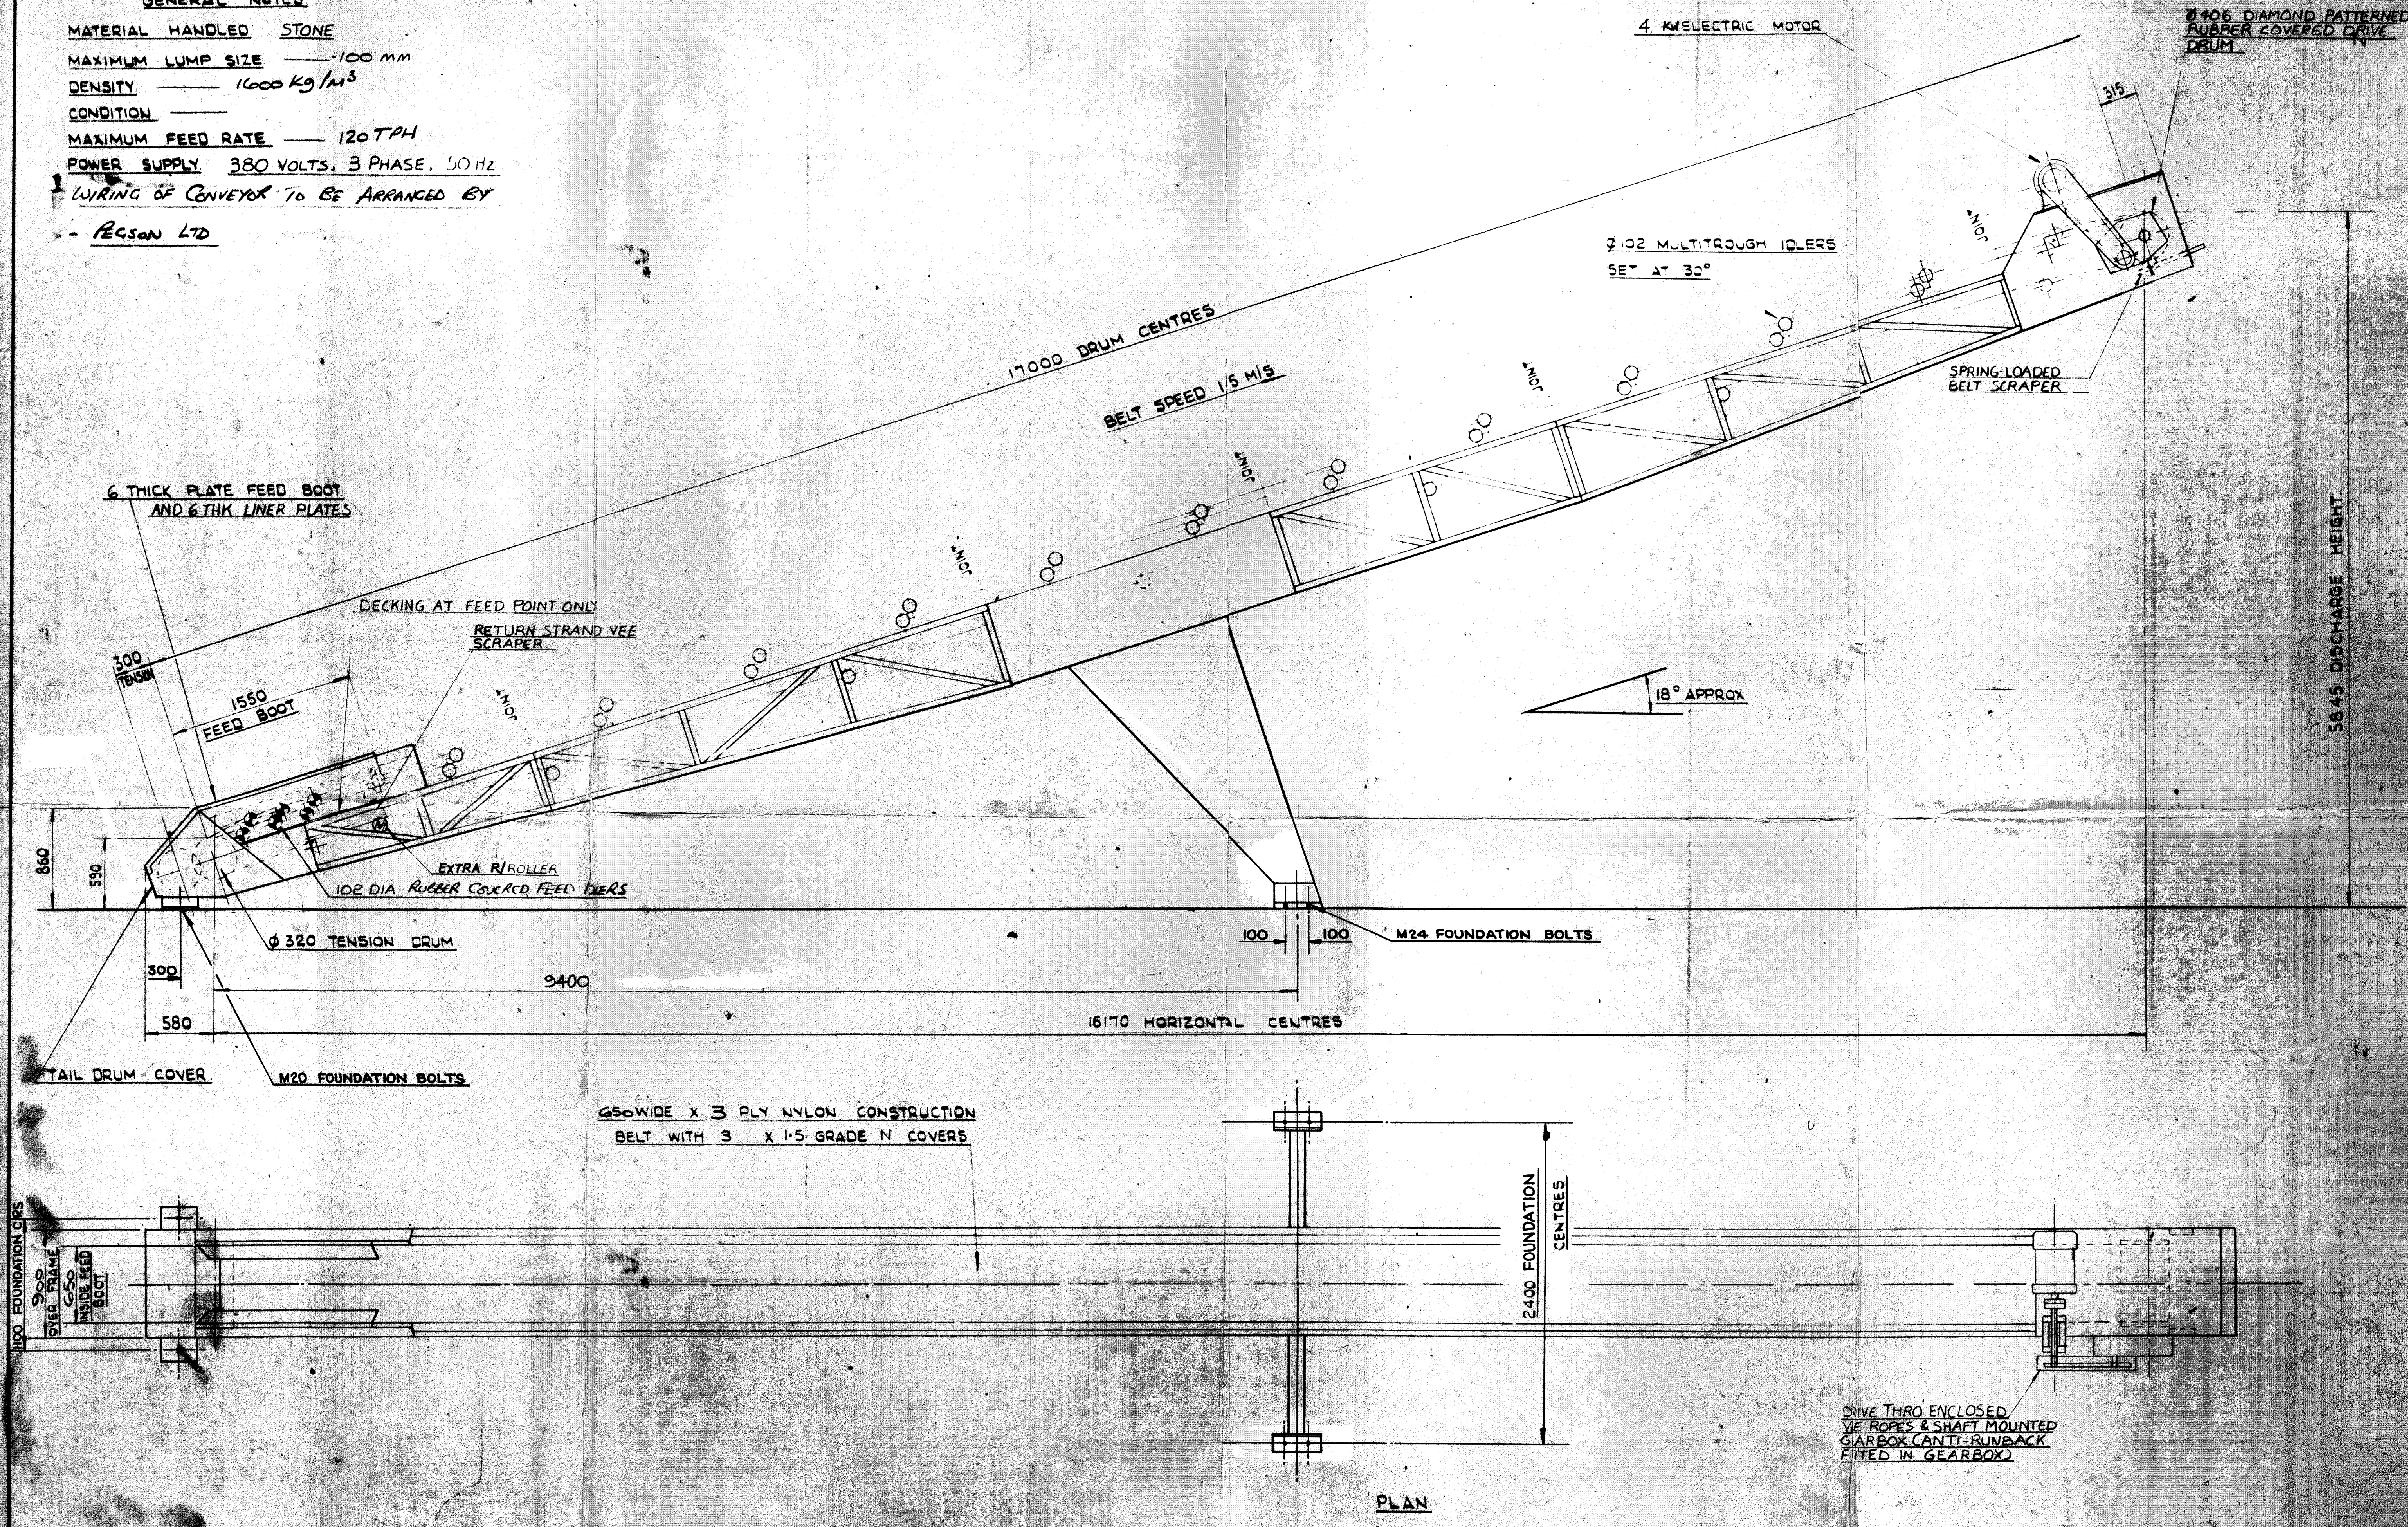

GENERAL ARRANGEMENT OF 17 METRE CENTRES X 650 WIDE SPECIAL T.B.C. TYPE N.F.M.

ORDER N° 81066

REVISION	DETAILS	DATE	SIGNATURE	SCALE 1:25	DRAWING No MA 6602
		25-2-81	SK		